




PC CHAMBER FOR SLUICE VALVE
(DEPTH LESS THAN 1.0m)

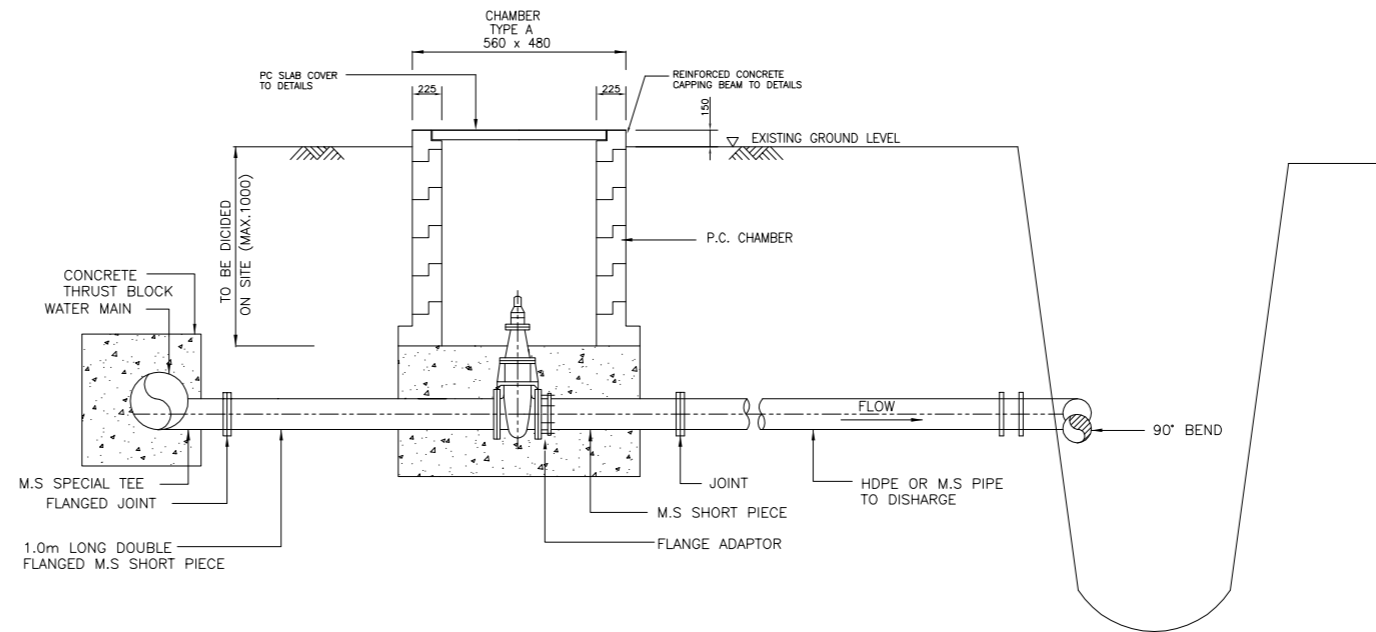

PC CHAMBER FOR SCOUR VALVE
DEPTH LESS 1m

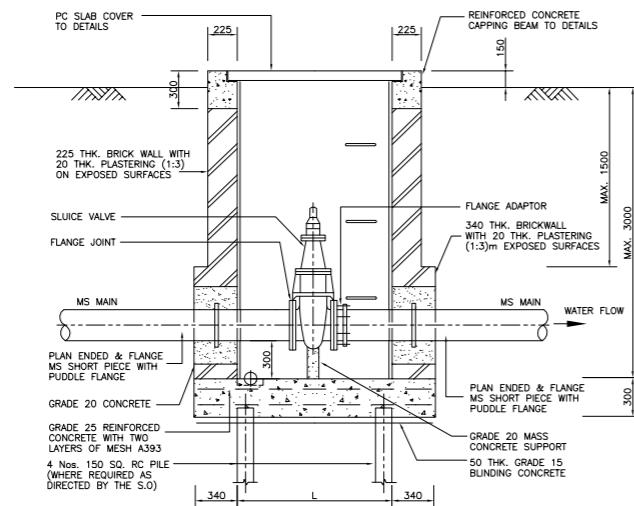

CHAMBER FOR SLUICE VALVE
(FOR PIPE DEPTH 1m TO 1.5m)

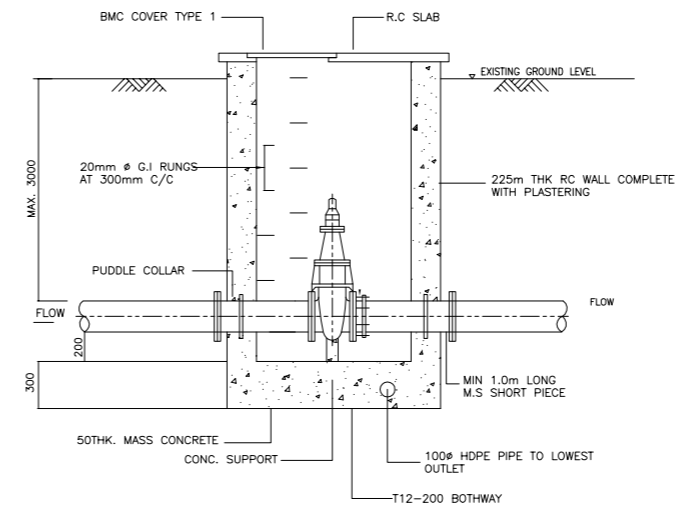

PC CHAMBER FOR SLUICE VALVE AND SCOUR VALVE
(PIPE SIZE MORE THAN 600mm AND DEPTH MORE THAN 1.5m)

- NOTE:
1. ALL DIMENSIONS ARE IN MILLIMETRE UNLESS OTHERWISE STATED.
 2. ALL STEELWORK TO BE PAINTED WITH 2 COATS OF APPROVED ANTI CORROSIVE PAINT/EPOXY 325 MICRO DFT.
 3. LEAN CONCRETE SHALL BE OF GRADE 15/20.
 4. ALL VALVES SHALL BE OF DUCTILE IRON PN 16 TO SPAN APPROVAL.

REV.	REVISED BY	DESCRIPTION	DATE
01	NORAZLIN	CHANGE LOGO	JAN 2018



SAJ Ranhill Sdn. Bhd. (476718-H)
 Jalan Garuda, Larkin, P.O Box 262,
 80350 Johor Bahru, Johor, Malaysia
 T_+607-224 4040 F_+607-224 0033
 1800-88-7474 sms 019-772 7474 www.sajranhill.com.my customer.care@saj.com.my

PROJECT :

DRAWING TITLE :
 TYPICAL DETAIL OF SLUICE VALVE AND SCOUR VALVE CHAMBER

DRAWN BY : MAZZ	DESIGNED : W.C
CHECKED : MFB	APPROVED : T.C
SCALE : NOT TO SCALE	DATE : JAN 2018
DRAWING NO : SAJ/STD/CH/01	