
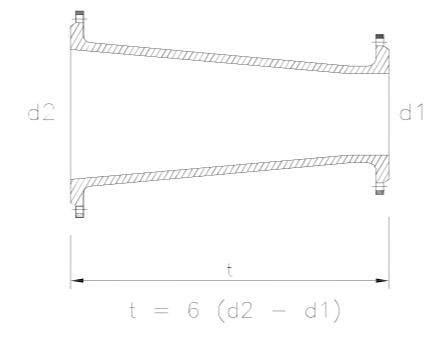


- NOTE:
1. ALL DIMENSIONS ARE IN MILLIMETRE AND LEVELS ARE IN METRE UNLESS OTHERWISE STATED.
  2. ALL CONCRETE TO BE GRADE 25 UNLESS OTHERWISE STATED.
  3. ALL FLANGE SHALL COMPLY WITH BS EN 1092-1:2002
  4. ALL DUCTILE IRON PIPEWORKS SHALL BE SOURCED FROM SUPPLIERS/MANUFACTURERS APPROVED
  5. METER STAND PAINTED HAZE WITH BLUE COLOUR

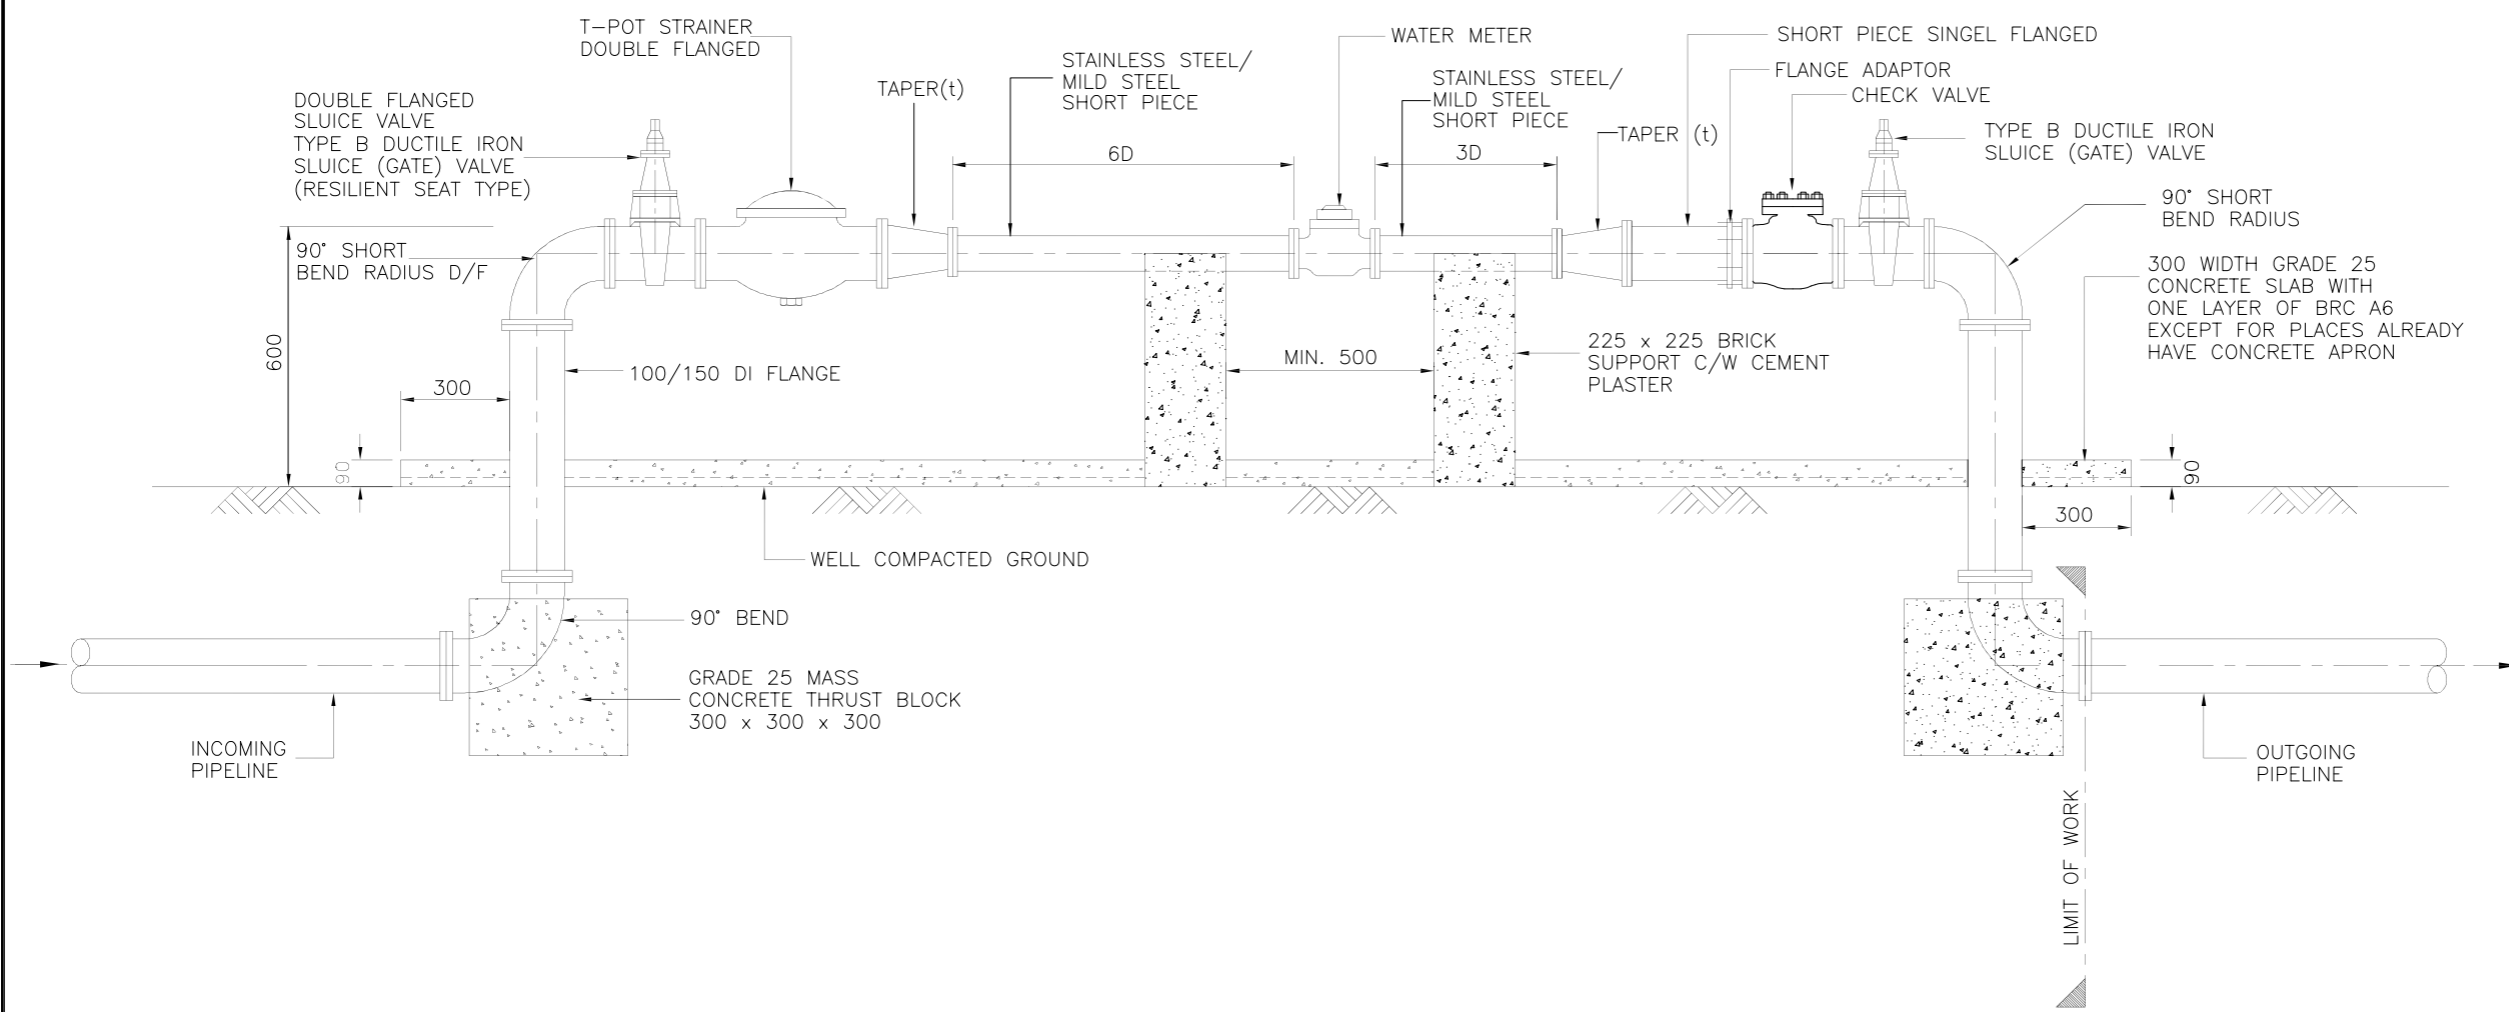

REDUCER DIMENSION

REV.	REVISED BY	DESCRIPTION	DATE
01	NORAZLIN	CHANGE LOGO	JAN 2018

**Ranhill SAJ**  
**SAJ Ranhill Sdn. Bhd.** (476718-H)  
 Jalan Garuda, Larkin, P.O Box 262,  
 80350 Johor Bahru, Johor, Malaysia  
 T\_+607-224 4040 F\_+607-224 0033  
 1800-88-7474 sms 019-772 7474 www.sajranhill.com.my customer.care@saj.com.my

PROJECT :

DRAWING TITLE :  
 TYPICAL DETAIL OF BULK METER STAND  
 FOR METER SIZE 50/80mm

DRAWN BY : MAZZ	DESIGNED : W.C
CHECKED : MFB	APPROVED : T.C
SCALE : NOT TO SCALE	DATE : JAN 2018
DRAWING NO : SAJ/STD/MP/03 (01)	